
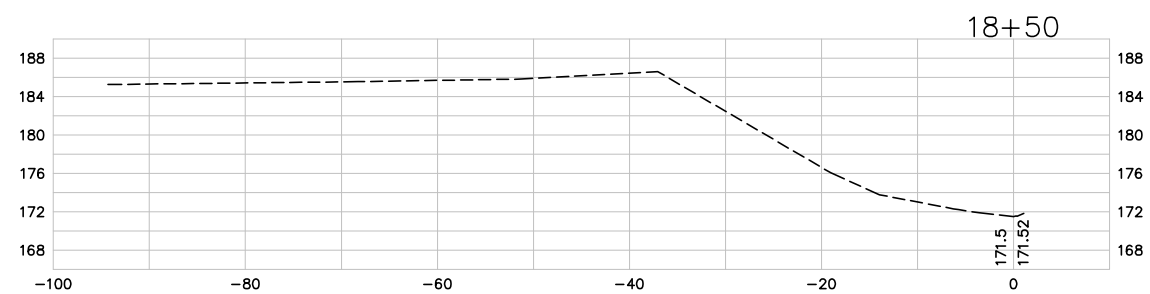
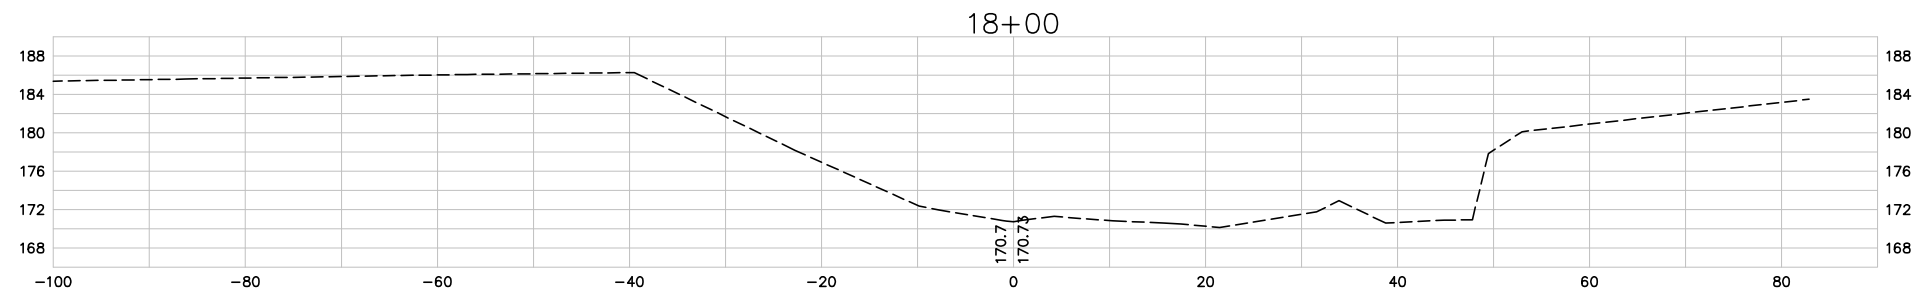


APPROXIMATE
BEGINING
OF FLOODPLAIN

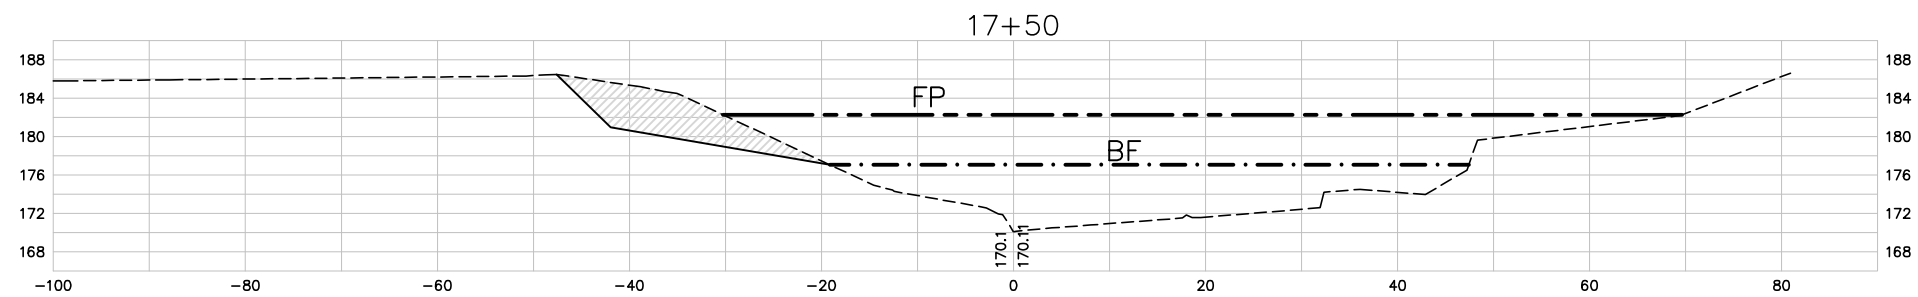

PROJECT **BIDWELL II**
CROSS SECTIONS
FLOODPLAIN EXCAVATION

STREAMINDERS/BCCWA
P.O. BOX 68
FOREST RANCH, CA 95942

BY  **THE ENGINEERING GROUP, INC**
1250 EAST AVENUE SUITE 10
(530)899-0409 FAX(530)899-0943

SCALE:
1"=20'
HORIZONTAL
1"=20'
VERTICAL

Job No. 1547
Sheet **6** of **10**